



Elevation C

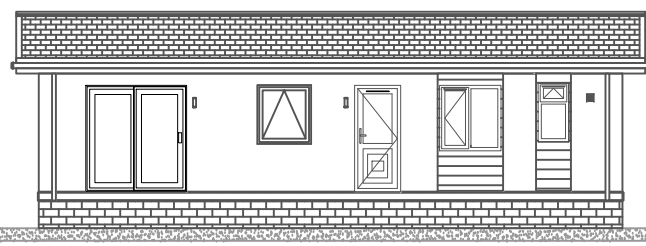

Elevation A

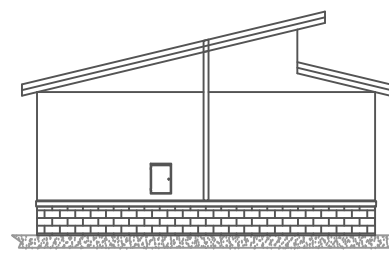

Elevation D




Elevation B

PRODUCTION ISSUE 1

ELEVATION B

Please note that the elevations are for illustration purposes.

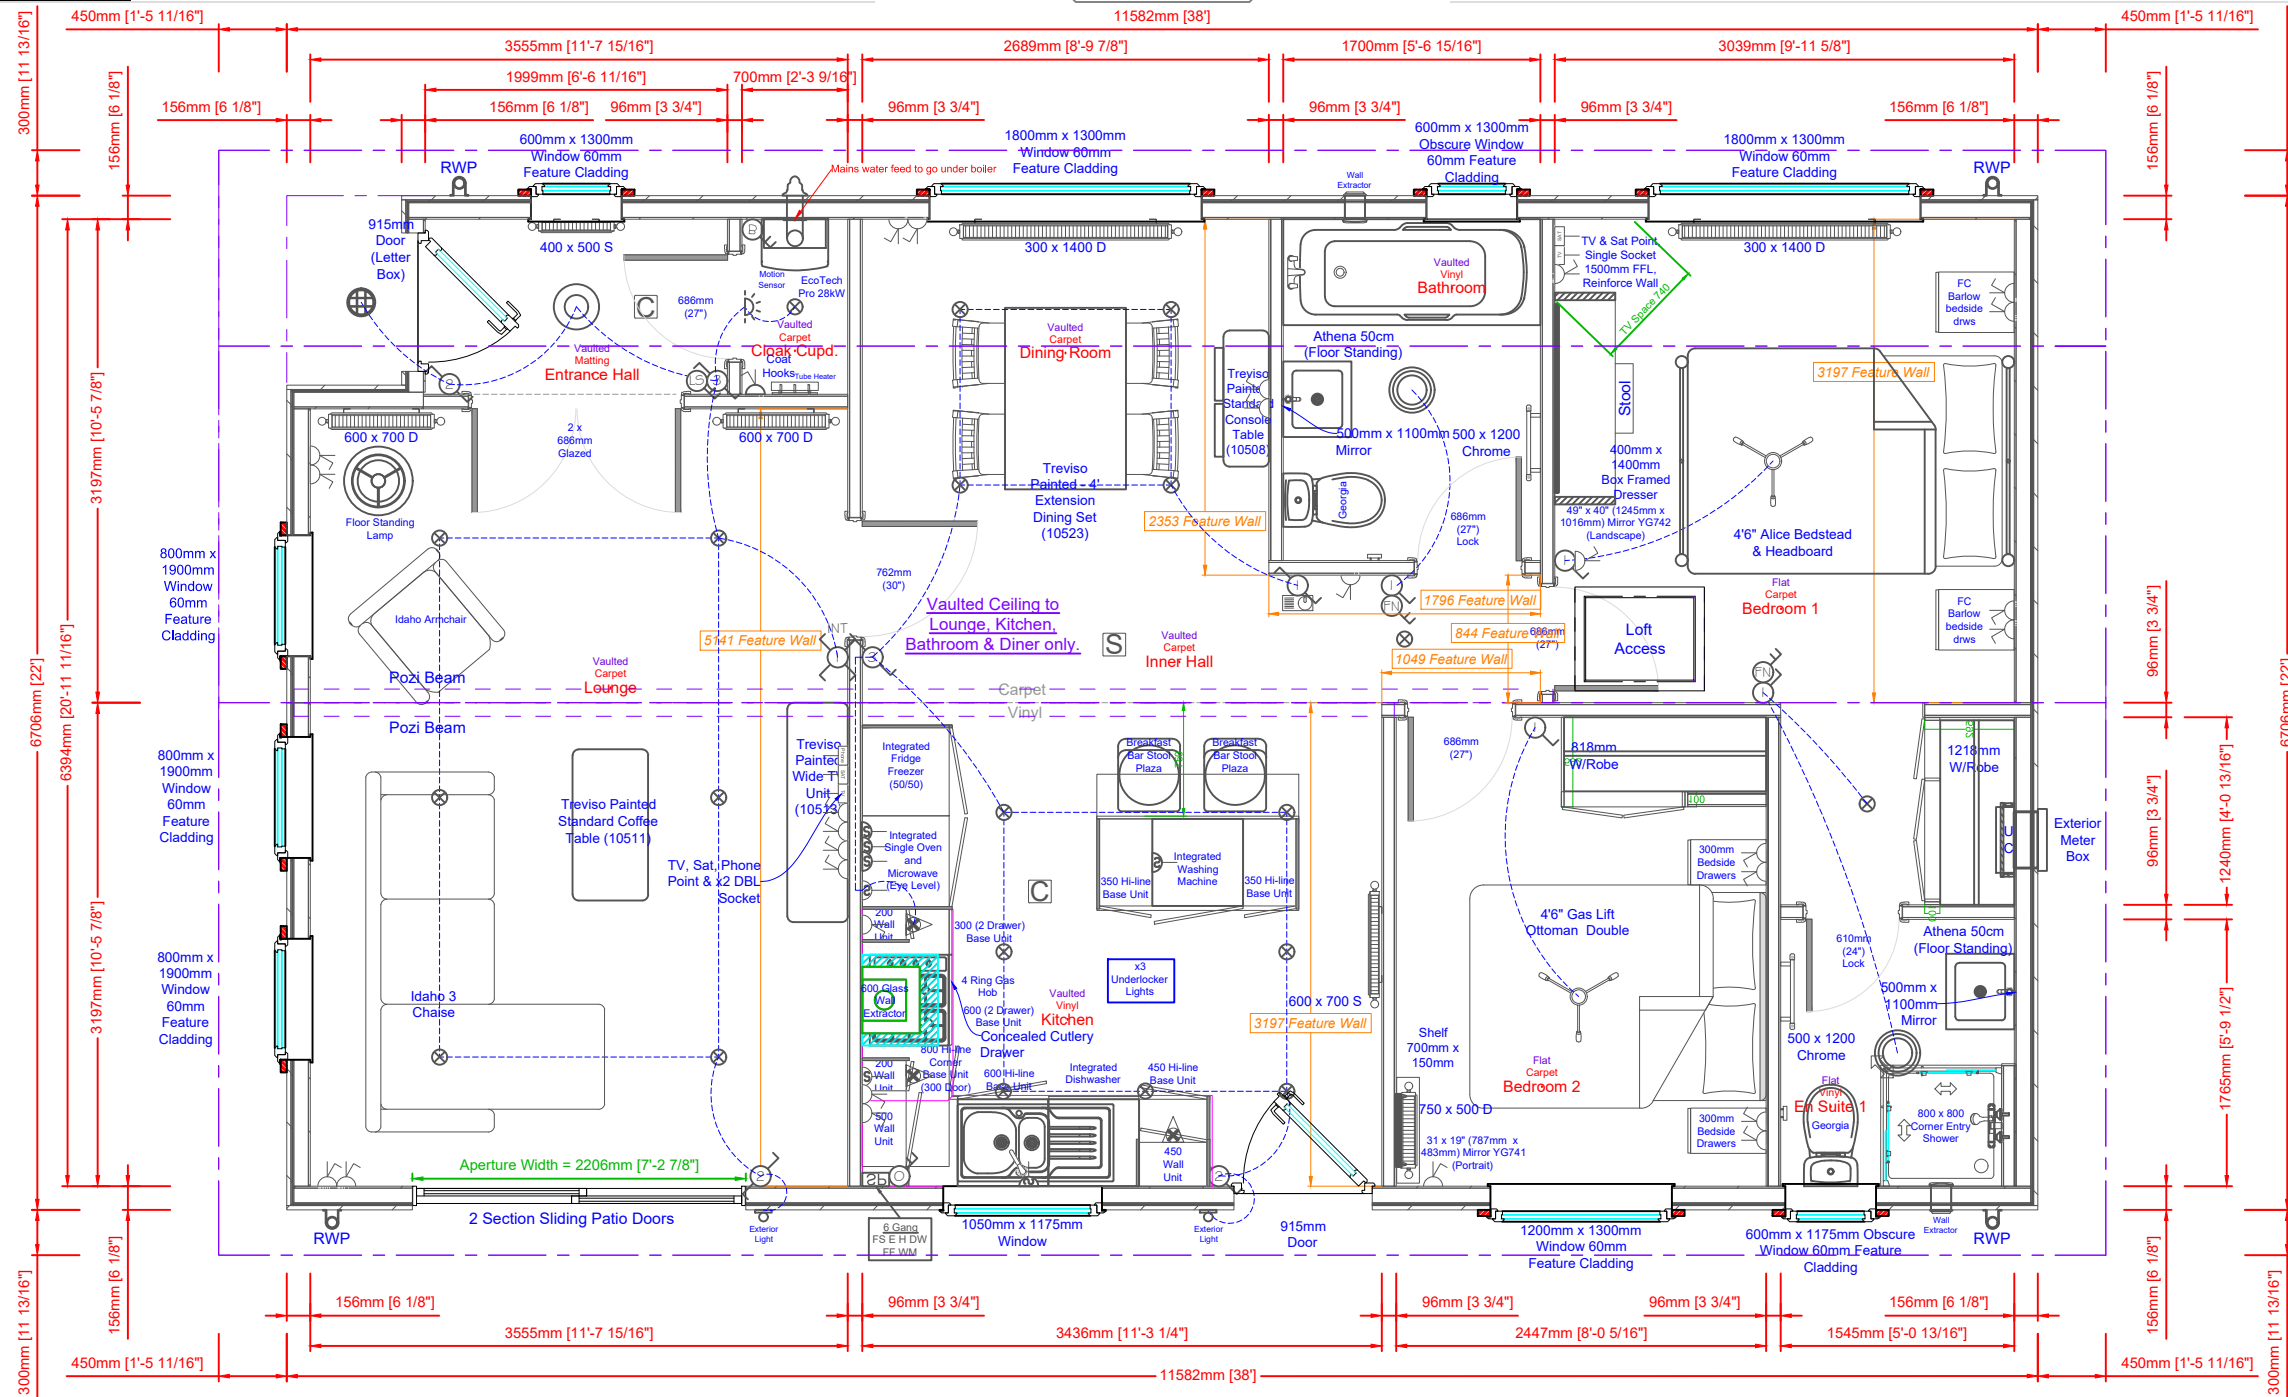

ELEVATION C

ELEVATION D

This home is designed in accordance with BS3632:2015

ELEVATION A

All measurements in mm unless stated otherwise.

Wall & Floor Specification	
Primary Wall Type:	Exterior Cladding (156mm) 156mm
Secondary Wall Type:	N/A
Roofing	
Dual Pitch Vaulted	
External	13.5° x 1.028
Internal	13.5° x 1.028
Multiple Ceiling Pitch	NO

NOTES	N/A
-------	-----

REVISION HISTORY	1 02/10/20 EH Original issue
------------------	------------------------------

DRAWING	Scale: Relative
	Quote: QN 37758
	Drawing: S6739
	Int. Serial: J10322
	Ext. Serial: 20 HS 010322
	Class: SP1
	Drawn By:

Avanti
38' x 22'
 2 Bed (2DB) ES WI
 11.58m x 6.71m Nominal
 Richmond Holiday Park

Signature: _____
 Date: / /